


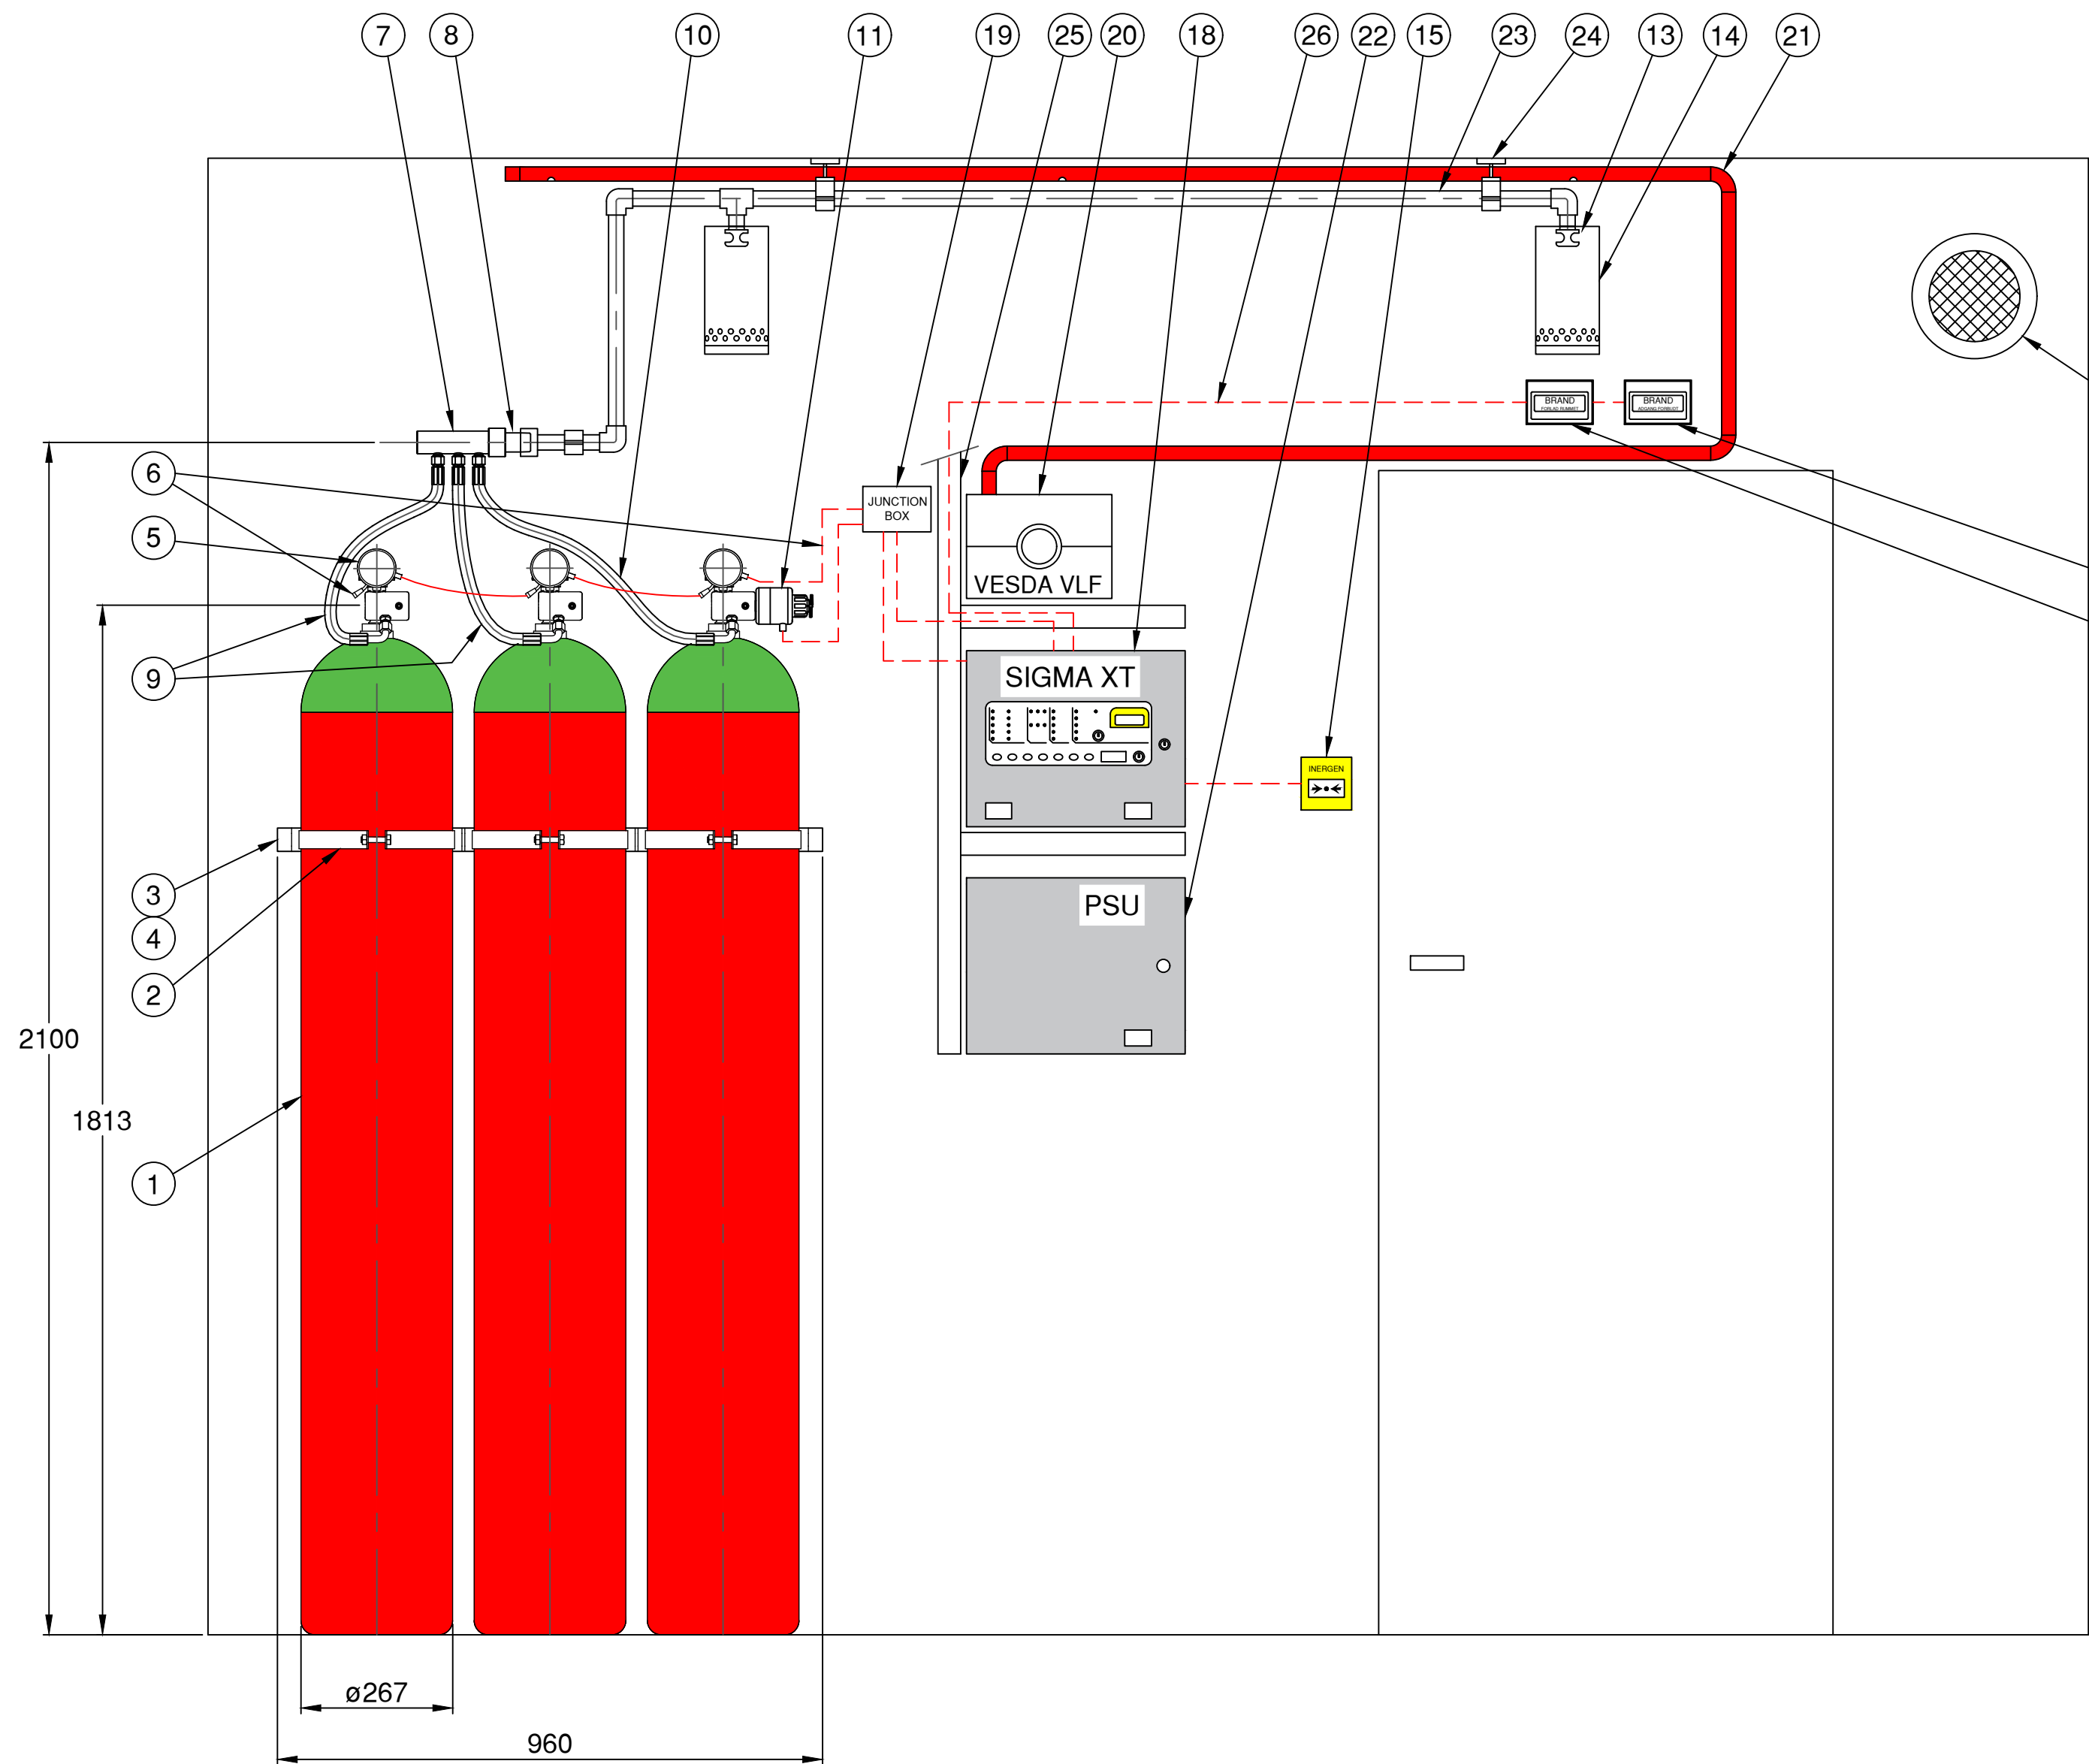

26	-	CABLE, FIREPROOF	101180/81
25	-	CABLE TRUNKING	603064/70
24	-	PIPE SUPPORT	
23	-	PIPE AND FITTINGS	
22	1	PSU, SIGMA WITH CABINET EN54 + 2 BATTERIES	9012101/540301
21	-	VESDA PIPE AND FITTINGS	5445XX
20	1	VESDA VLF 250 / VLF 500	524512 / 524513
19	1	JUNCTION BOX	540351
18	1	SIGMA XT DK	540000
17	1	ALARM TABLEAU, "NO ENTRANCE"	406124
16	1	ALARM TABLEAU, "LEAVE ROOM"	406123
15	1	RELEASE BUTTON, EN54 YELLOW	407310
14	-	SILENCER, 1/2" + 3/4" + 1"	210135/36/38
13	-	NOZZEL, 1/2" (ø1-ø3mm) +1/2"+3/4"+1"+1 1/4"	210203/4/6/8/10
12	1	PRESSURE RELIEF DAMPER	30272X
11	1	CI IS8B SOLENOID AND MANUEL	305451
10	1	DISCHAGE HOSE DN10-400, 1,0m	303104
9	2	DISCHAGE HOSE DN10-400, 0,5m	303102
8	1	CI MT 3 ORIFICE 1"	305730-8
7	1	CI MT 3 MANIFOLD	305703
6	1	CABLE FOR MANOSWICHT + END RESISTANCE	540360
5	3	CI IV8-300 MANOSWITCH	305410
4	2	END CAP FOR CYLINDER RAIL	400121
3	1	CYLINDER RAIL FOR 3 x 80 LTR. 960mm	400303
2	3	CYLINDER BRACKET SET FOR 80 L. CYL.	400109
1	3	CYLINDER 80-300 BAR M25 EU	200624
POS. QTY. DESCRIPTION			ITEM NO.

2	26.07.22	UPDATED	JEMOL	BH
1	21.12.21	FIRST ISSUE	JEMOL	JEPA
Rev.	Date	Description	Sign.	Approved
Location			System	
Address			INERGEN 300 BAR SYSTEM 3 x 80 L. CYLINDER GA DRAWING, ENG	
Project			Comments WITH VESDA VLF	
Drawing no			3x80 L 300 INERGEN SYSTEM+VESDA	
File name				
Vølundsvej 17 DK 3400 Hillerød Tel: +45 7022 2769 info@fire-eater.dk			Scale 1:10	